




1 EXTERIOR POLE MOUNTED CAMERA MOUNTING DETAIL
TY502

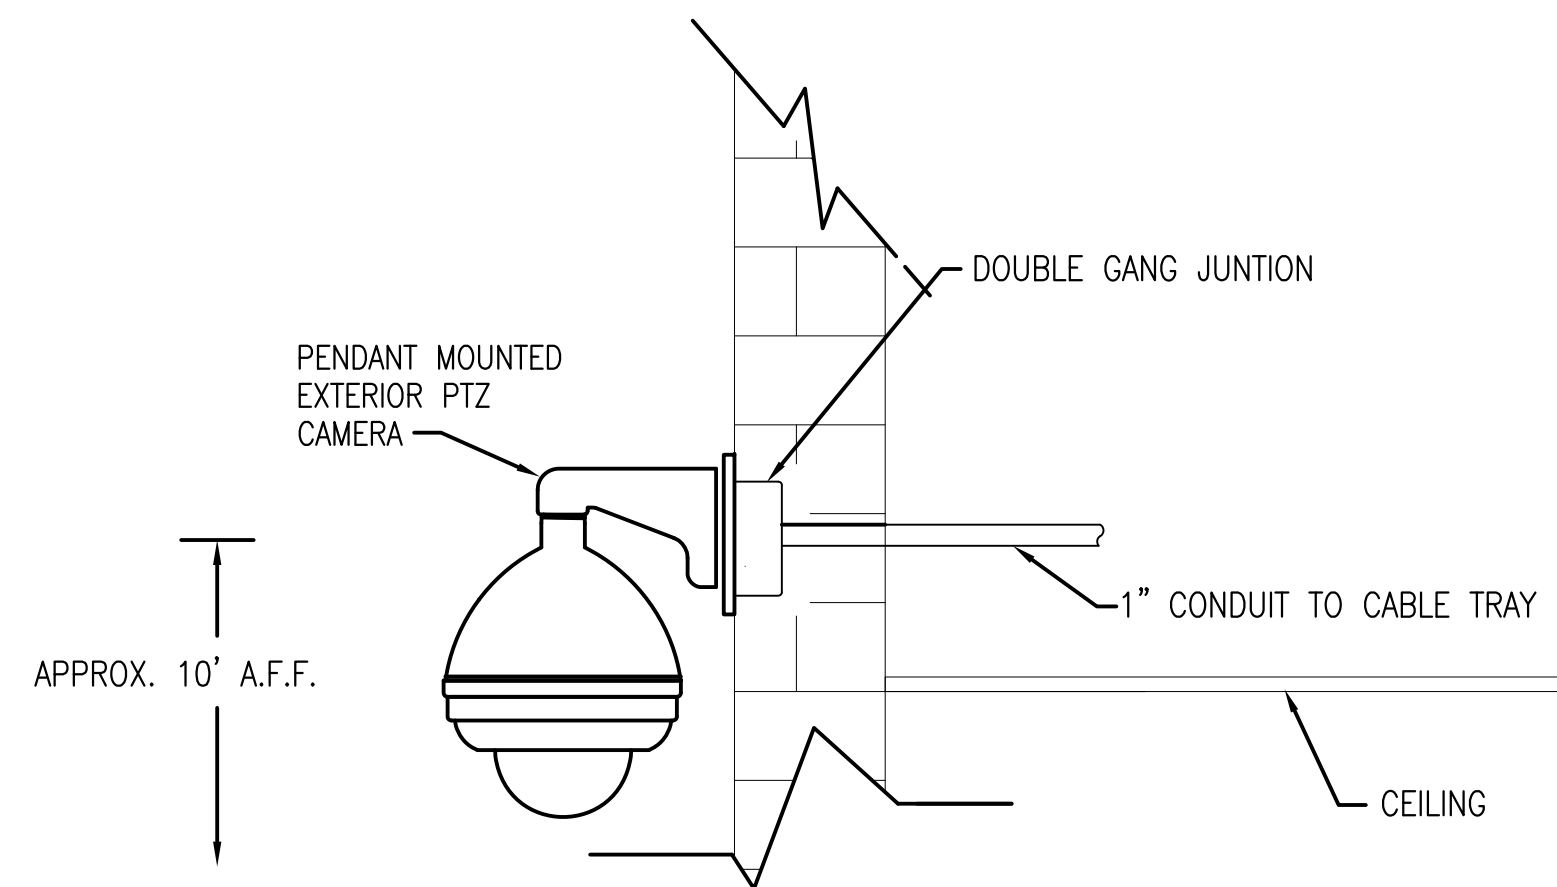


2 EXTERIOR WALL MOUNTED CAMERA MOUNTING DETAIL
TY502

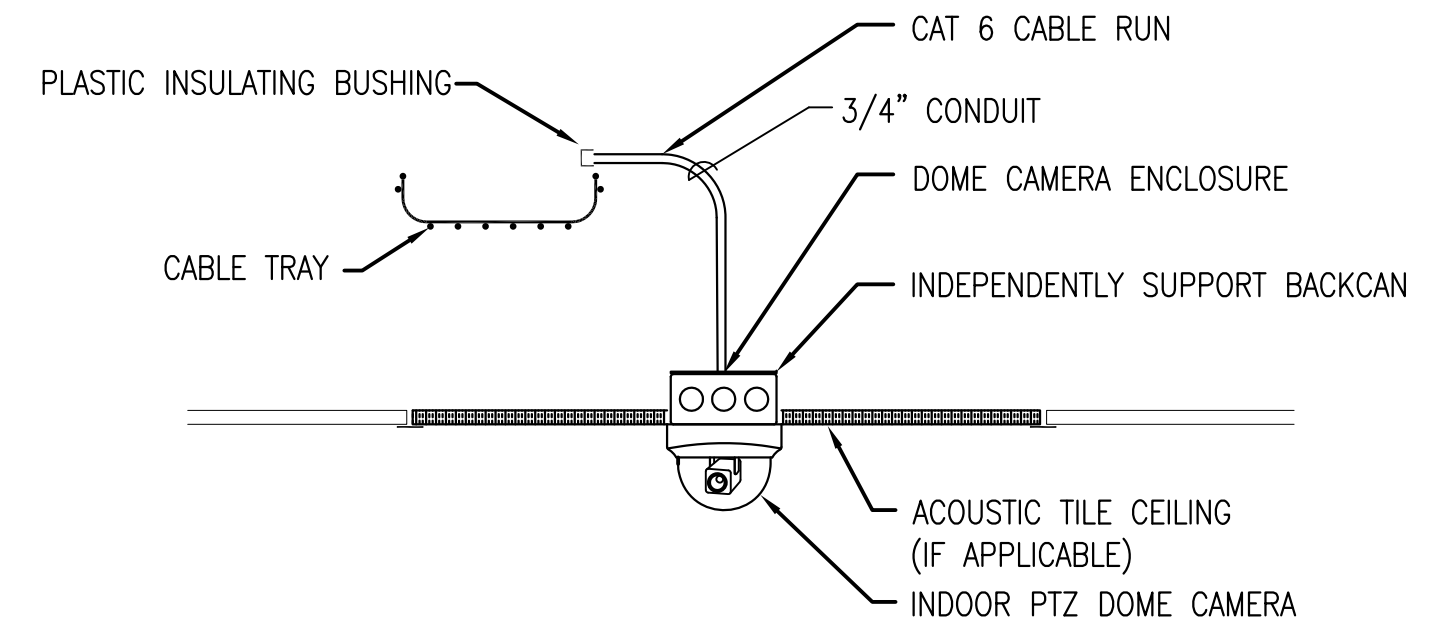

3 INTERIOR CEILING MOUNTED CAMERA MOUNTING DETAIL
TY502

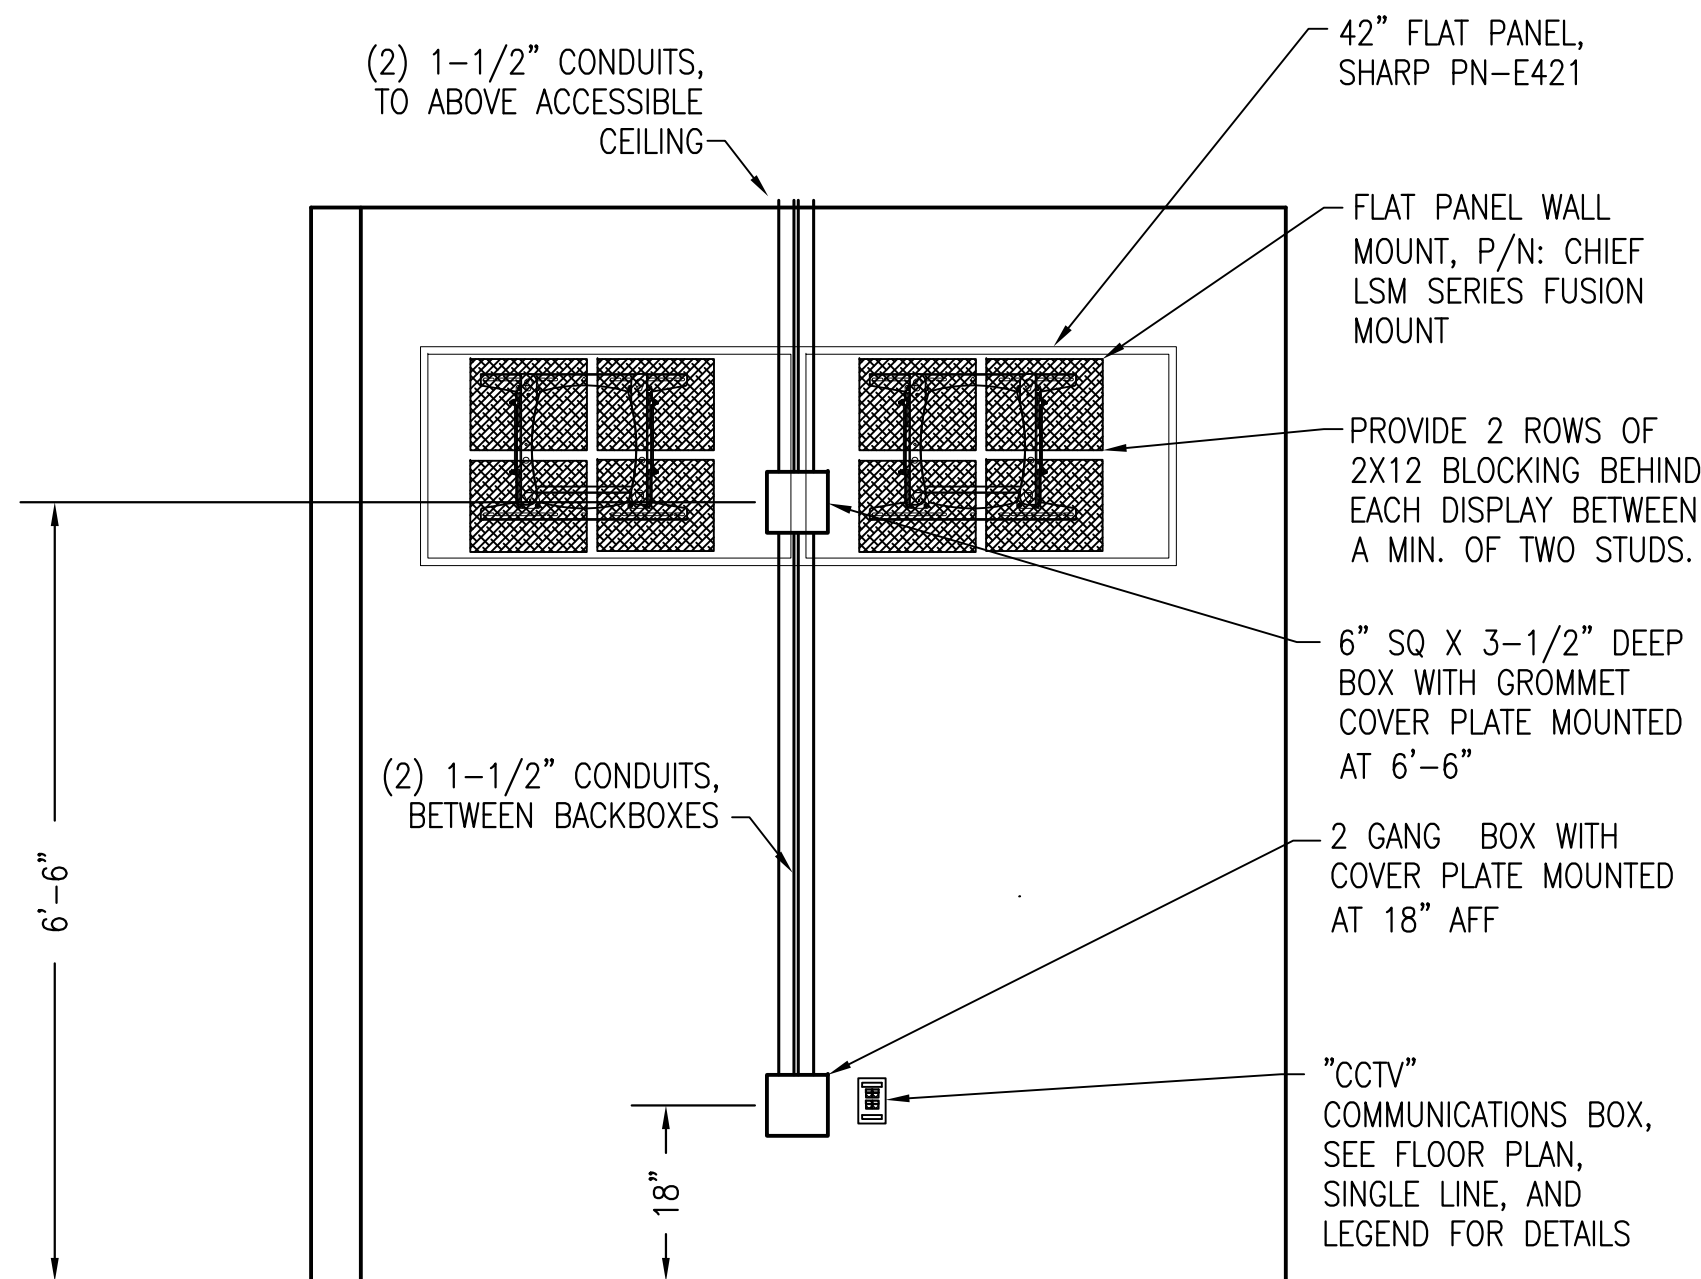

4 CCTV CAMERA VIEWING MONITORS DETAIL
TY502

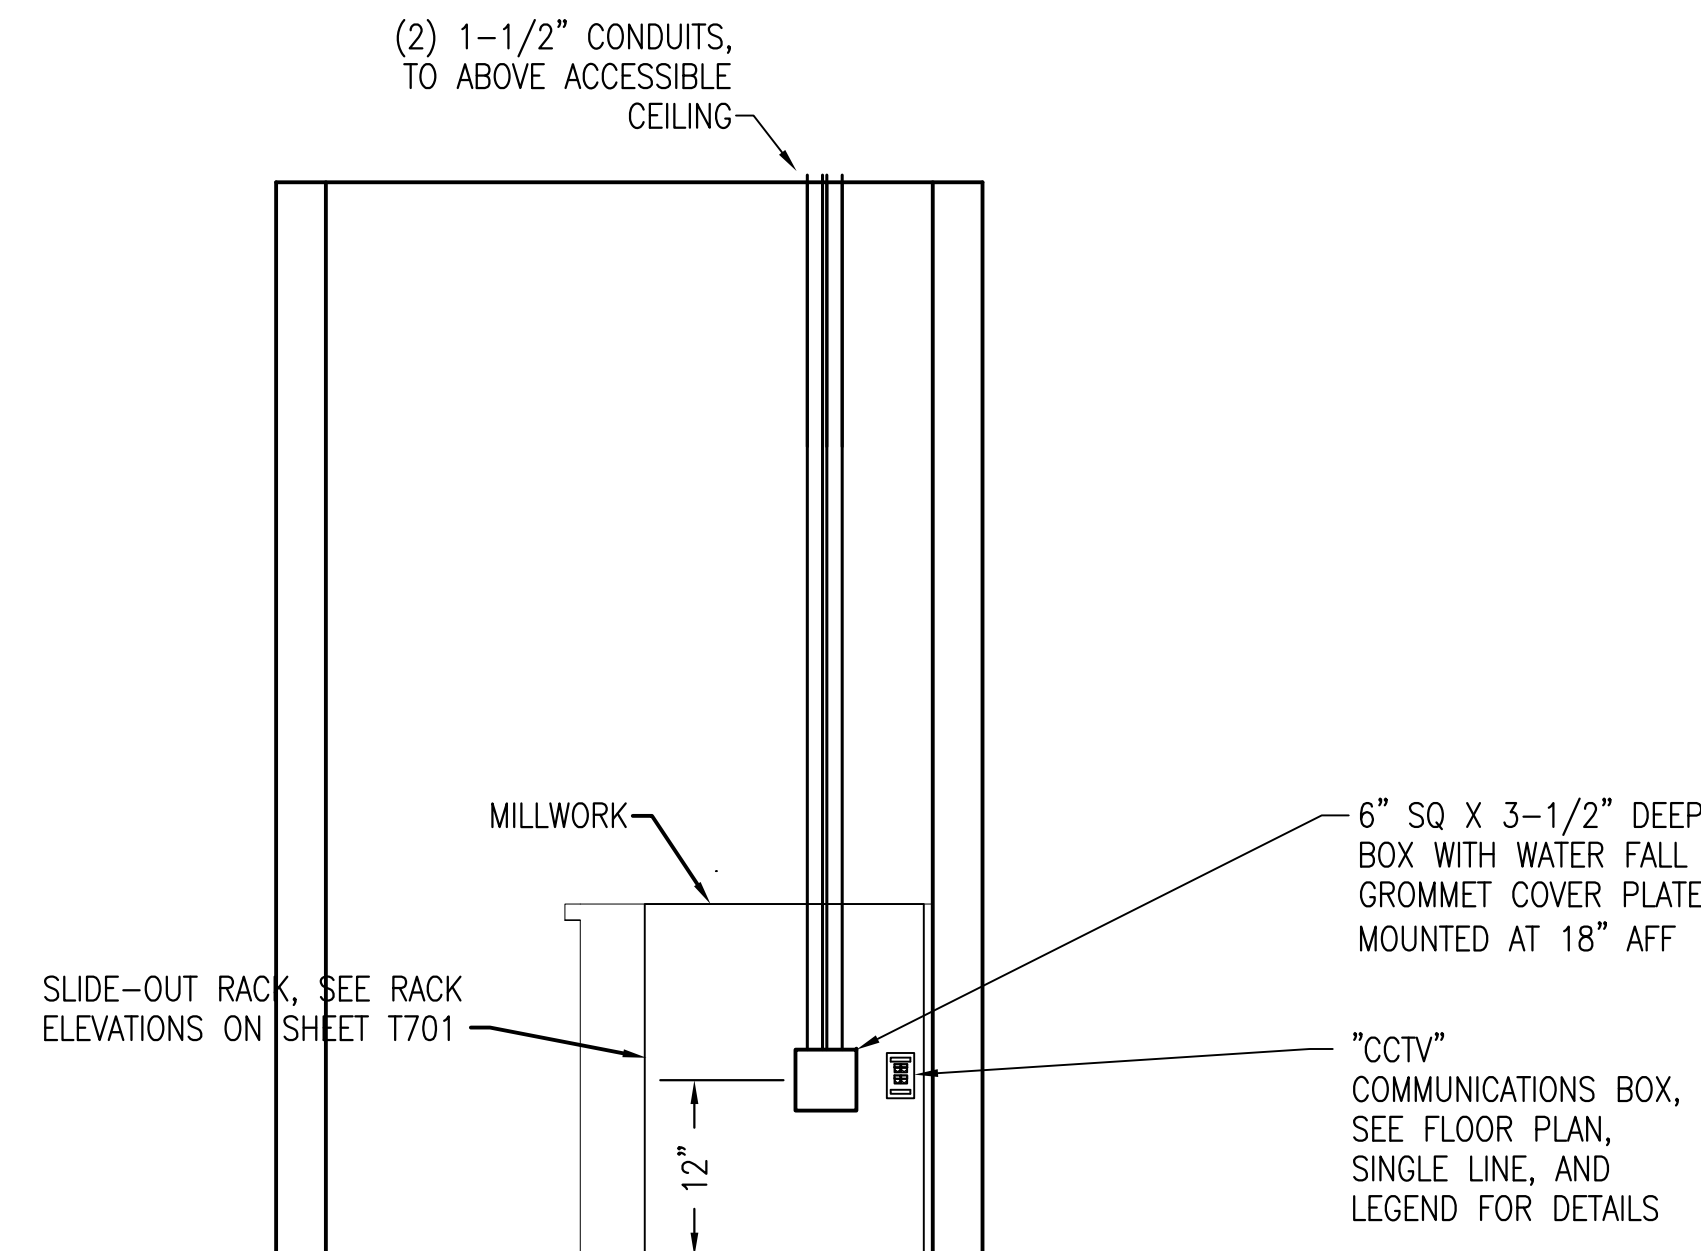

5 MILLWORK CABINET RACK BACKBOX ROUGH-IN DETAIL
TY502

CONSULTANTS:		ARCHITECT/ENGINEERS:		Drawing Title		Project Title		Project Number		Office of Construction and Facilities Management Department of Veterans Affairs	
CIVIL: KENNETH HORNE & ASSOCIATES 7201 NORTH 9TH AVENUE PENSACOLA, FLORIDA 32504 PH: (850) 471-9005 FX: (850) 471-0093		SURVEYORS: KGI TECHNOLOGIES, INC. 10401 HIGHLAND MANOR DRIVE, SUITE 120 TAMPA, FLORIDA 33610 PH: (813) 740-2300		SECURITY DETAILS		PANAMA CITY JOINT OUTPATIENT CLINIC VA GULF COAST HEALTH CARE		520-326			
LANDSCAPE ARCHITECT: CSA GROUP, INC. 6300 PICCADILLY SQUARE DRIVE MOBILE, ALABAMA 36609 PH: (251) 344-4023 FX: (251) 344-4026		ARCHITECTURE: BULLOCK TICE ASSOCIATES, INC. 909 EAST CERVANTES STREET PENSACOLA, FL 32501 PH: (850) 434-5444 FX: (850) 432-5208		BES DESIGN/BUILD 766 Middle St, Fairhope, AL 36532 Phone: 251.990.5778 Fax: 251.990.3716		Approved Project Director		Building Number -			
Revisions		Date				Location PANAMA CITY, FLORIDA		Drawing Number TY502		Dwg 5 of 7	
MARCH 2012		TAN		CEC							